


**PROPOSED PENTHOUSE PLAN**  
Scale:- 1:100

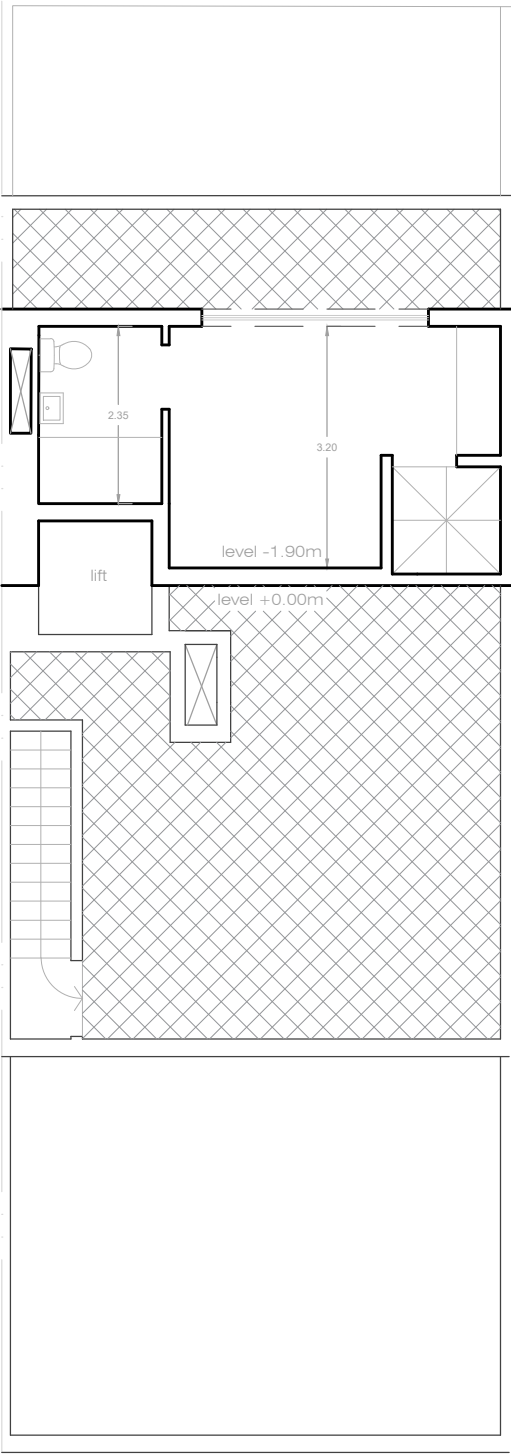

**PROPOSED LOWER PENTHOUSE PLAN**  
Scale:- 1:100